


±0

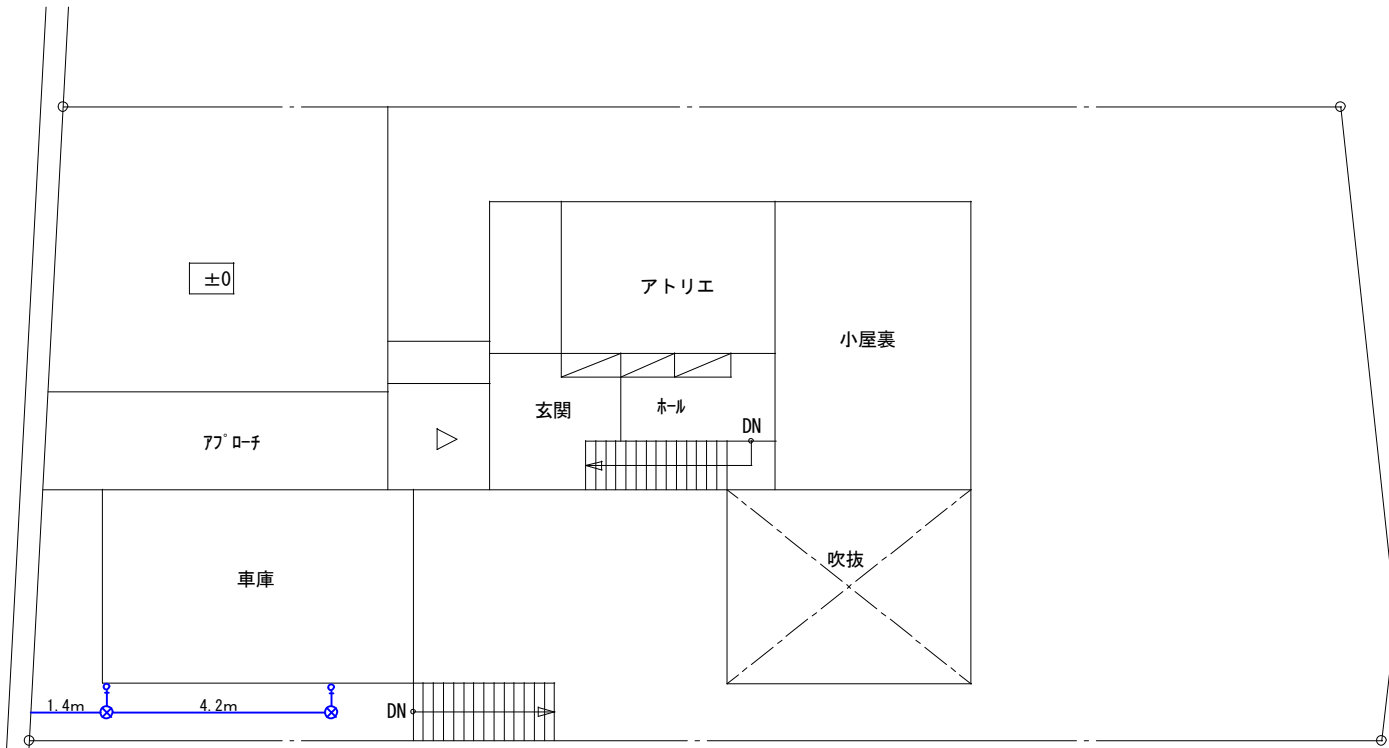


1階平面図 1/150


汚水樹リスト

樹番号	樹種類	距離	地盤高	深さ入	段差	深さ出
1	90L 100-150		-3600	300	0	300
2	UT 100×75-150	1.3	-3600	326	0	326
3	90L 100-150	2.4	-3600	374	0	374
4	90Y 100×75-150	1.7	-3600	408	0	408
5	90Y 100×75-150	2.3	-3600	454	0	454
6	90Y 100×75-150	1.8	-3600	490	0	490
7	DR 100-150	0.7	-3600	504	4396	4900
8	ST 100-150	0.5	-8000	510	0	510
9	90Y 100×100-150	3.6	-8000	582	0	582
10	DR 100-150	4.5	-8000	672	2266	2938
11	新設公共樹(公費)	3.1	-10000	1000		
12	90L 100-150		-8600	462	0	462
13	90Y 100×75-150	0.8	-8600	478	0	478
9	90Y 100×100-150	5.2	-8600	582	0	582


管径表記無しは
 ※汚水管 100VU 2/100
 ※雨水管 100VU 1/100

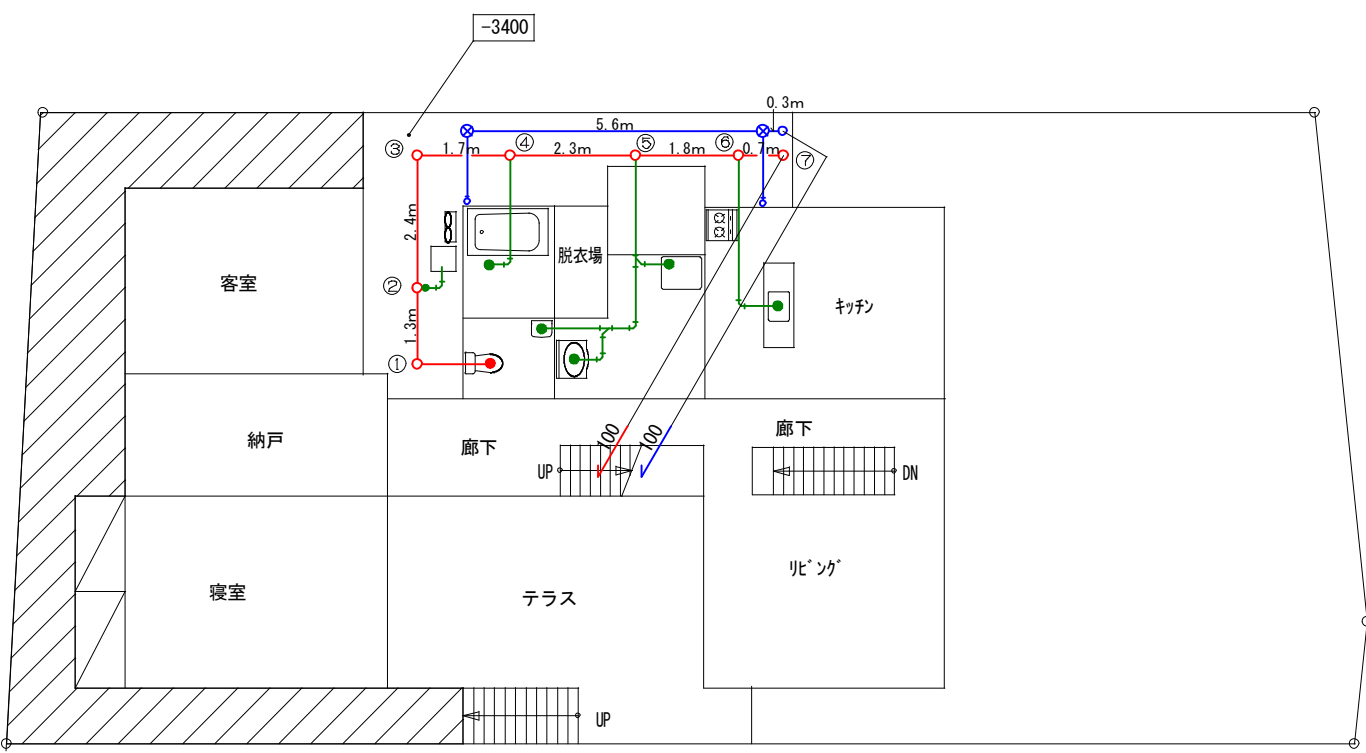

地下1階平面図 1/150

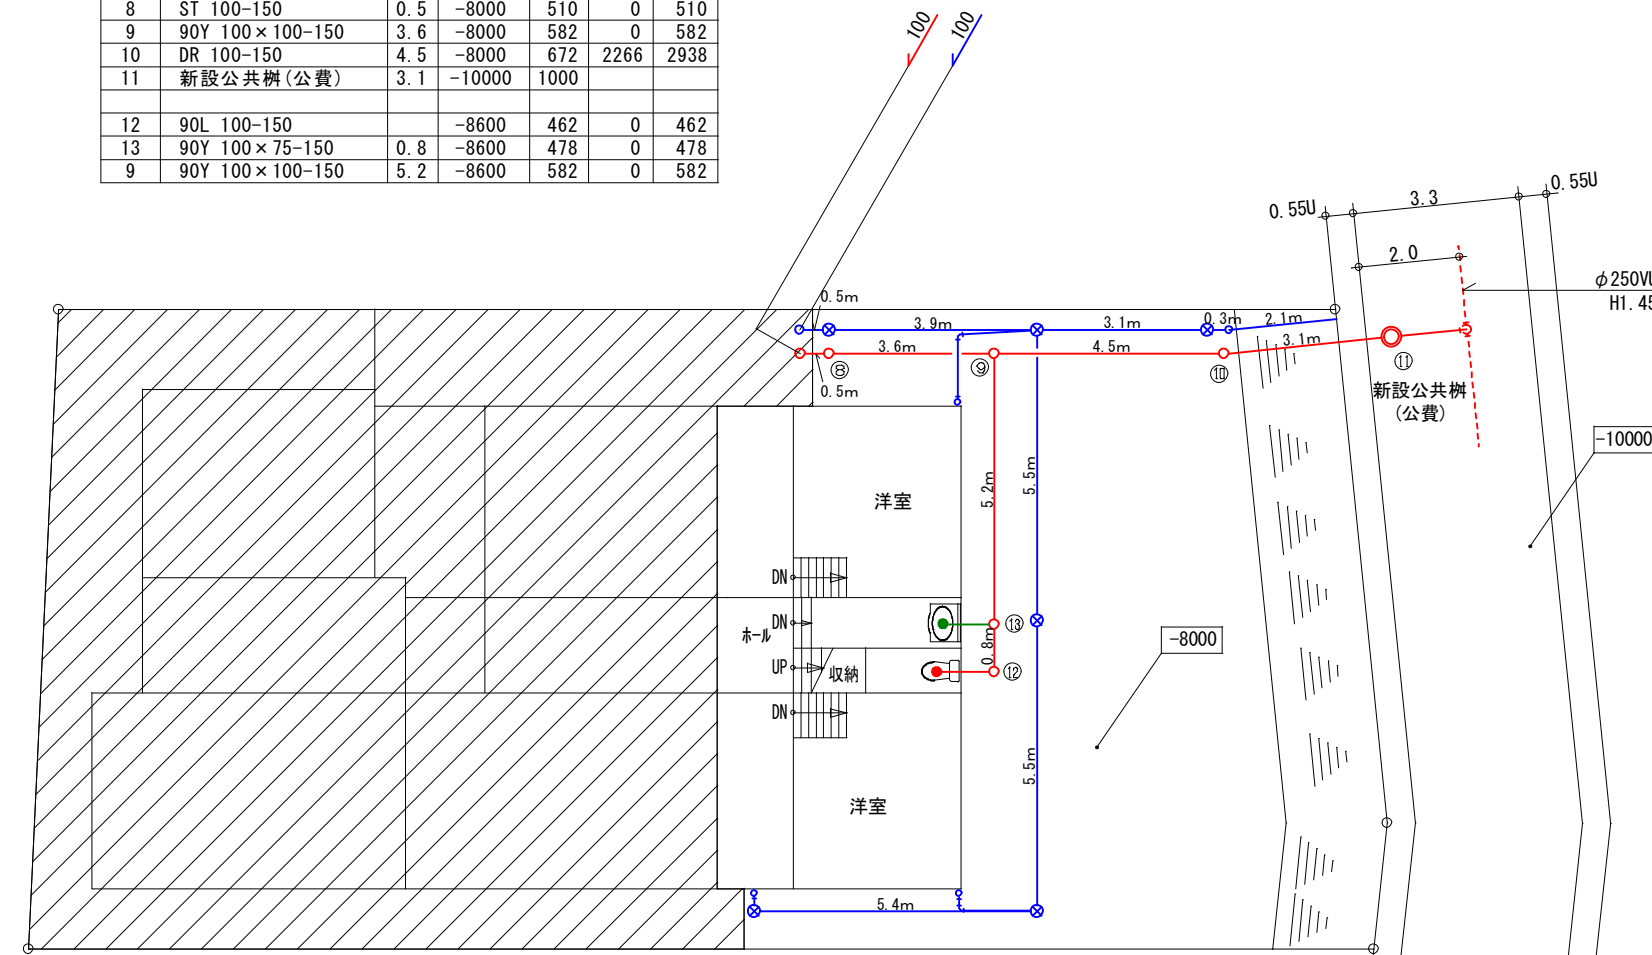

地下2階平面図 1/150

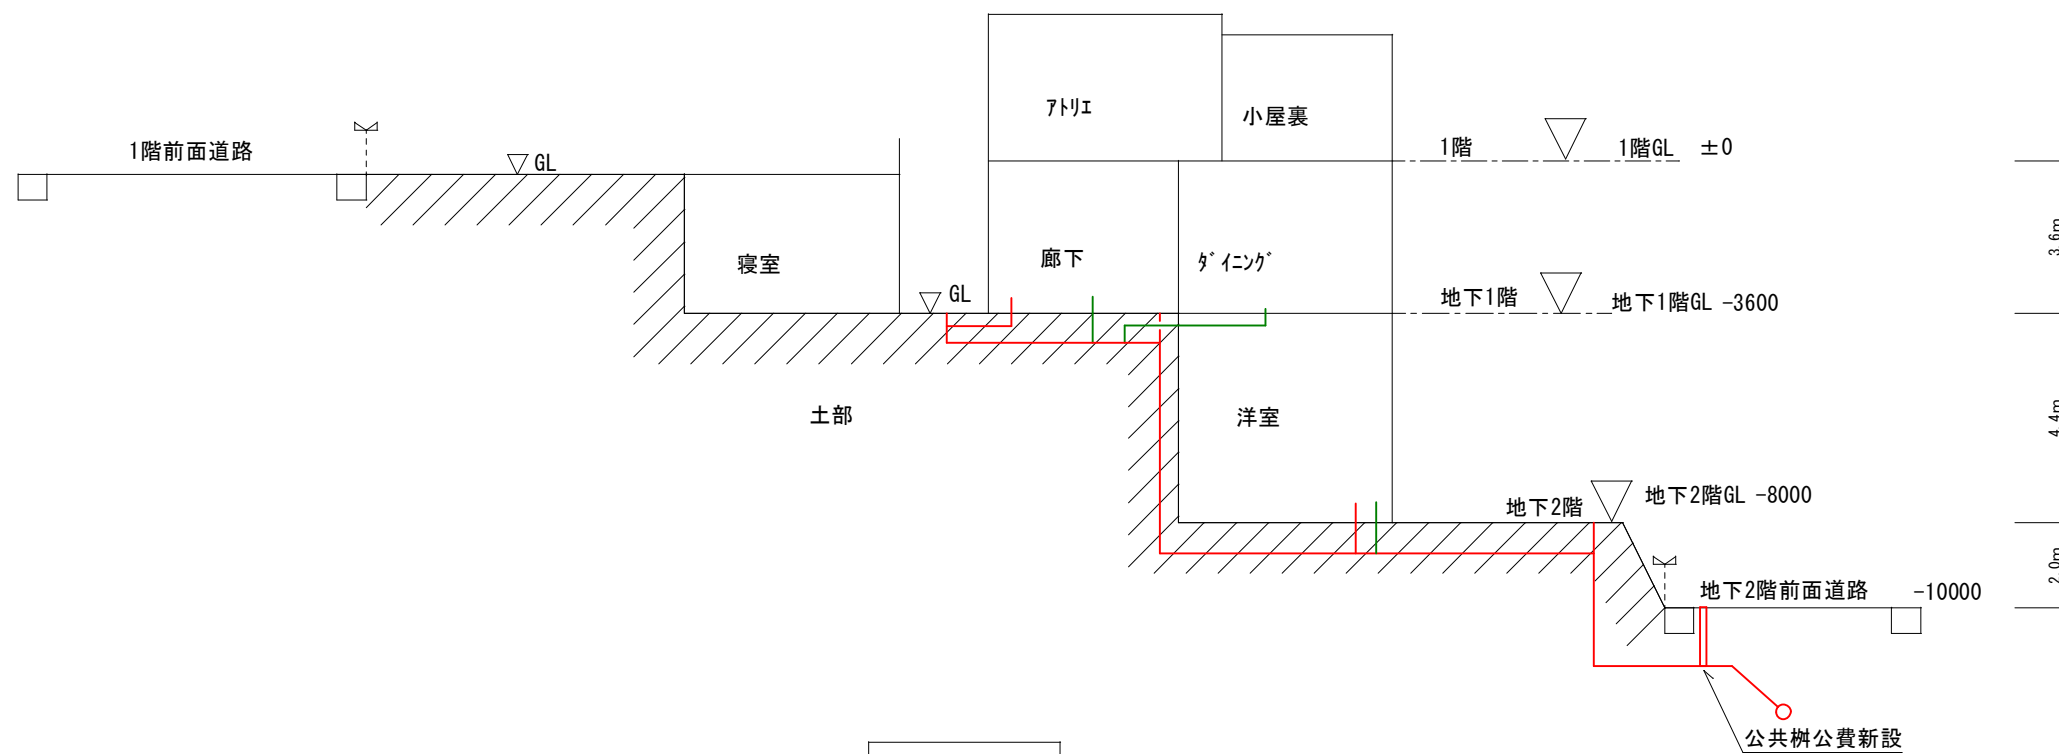

断面図